


FULL HEIGHT WALL - BETTER BLOCKING STC 45

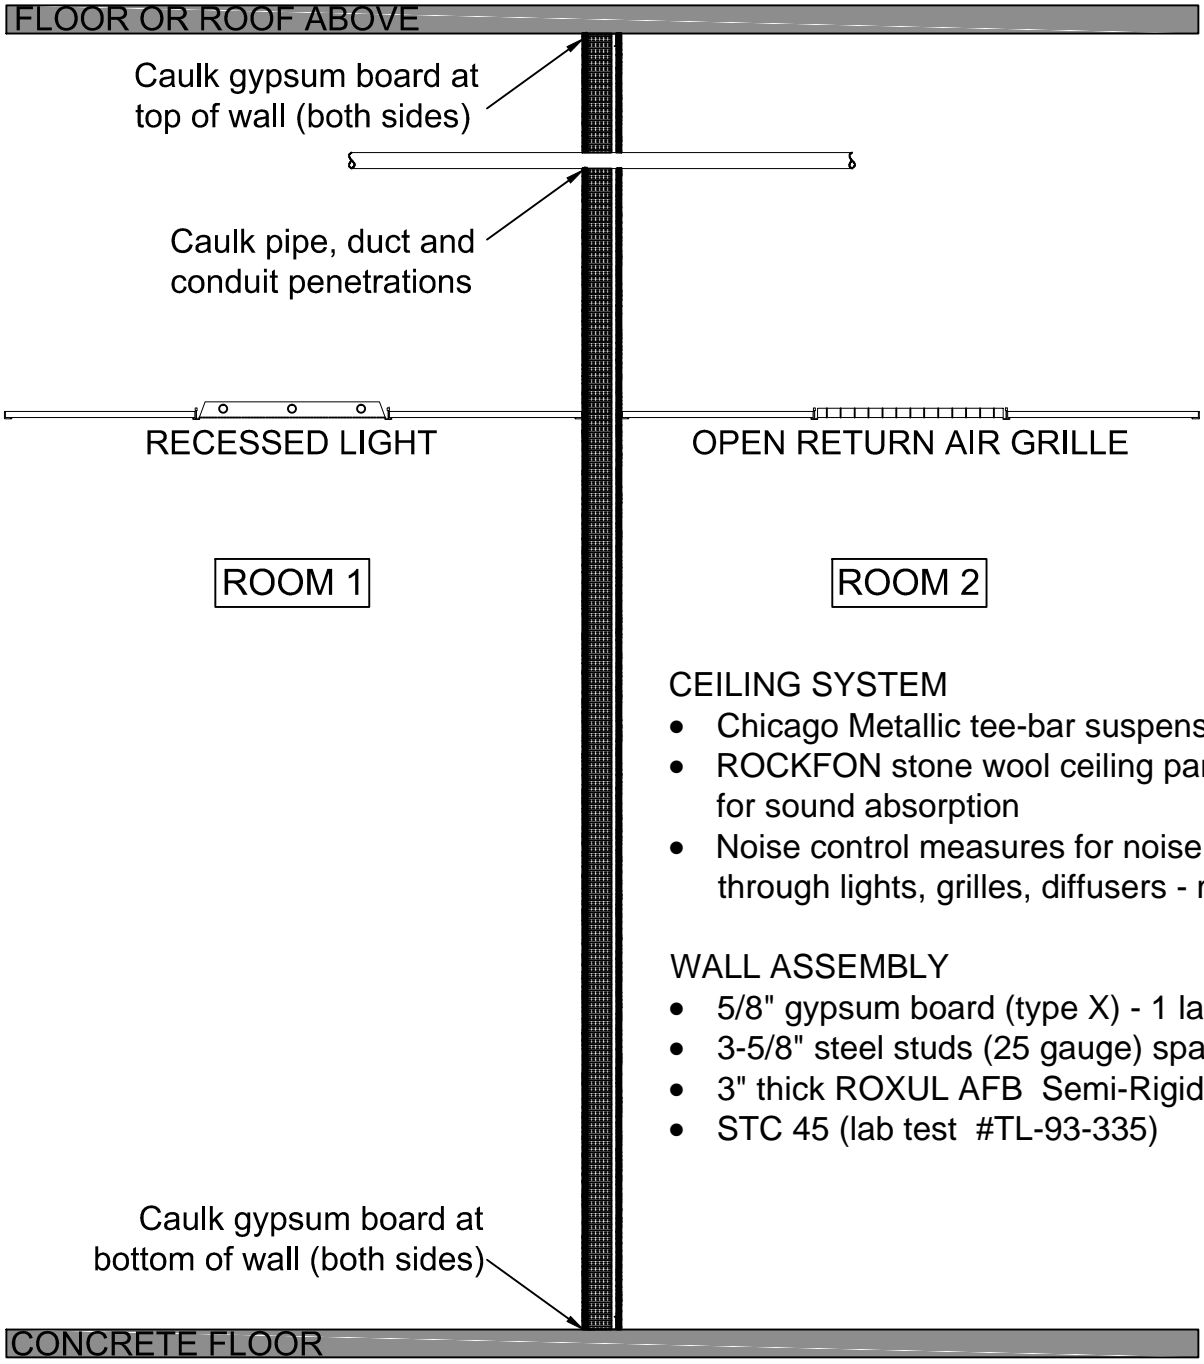

CEILING SYSTEM

- Chicago Metallic tee-bar suspension grid
- ROCKFON stone wool ceiling panels - optimized for sound absorption
- Noise control measures for noise flanking paths through lights, grilles, diffusers - may be required

WALL ASSEMBLY

- 5/8" gypsum board (type X) - 1 layer each side
- 3-5/8" steel studs (25 gauge) spaced 16" on center
- 3" thick ROXUL AFB Semi-Rigid Batt Insulation
- STC 45 (lab test #TL-93-335)



4849 South Austin Avenue
Chicago, IL 60638
www.rockfon.com

Toll Free: (800) 323-7164 (prompt #2)
Fax: (708) 563-4214
techservices@rockfon.com

Full Height Wall
BETTER BLOCKING - STC 45

ORIG. DWG. DATE: 7/22/2017

DWG. BY: JLS

APPROVAL: _____

REV.:

REV. DATE:

SCALE:

1/2" = 1'-0"

DWG. NO.:

STC 45 FH